


# 6-YEAR-OLD BOYS FIELD LAYOUT FOR CLOSED LEAGUE TEE-BALL

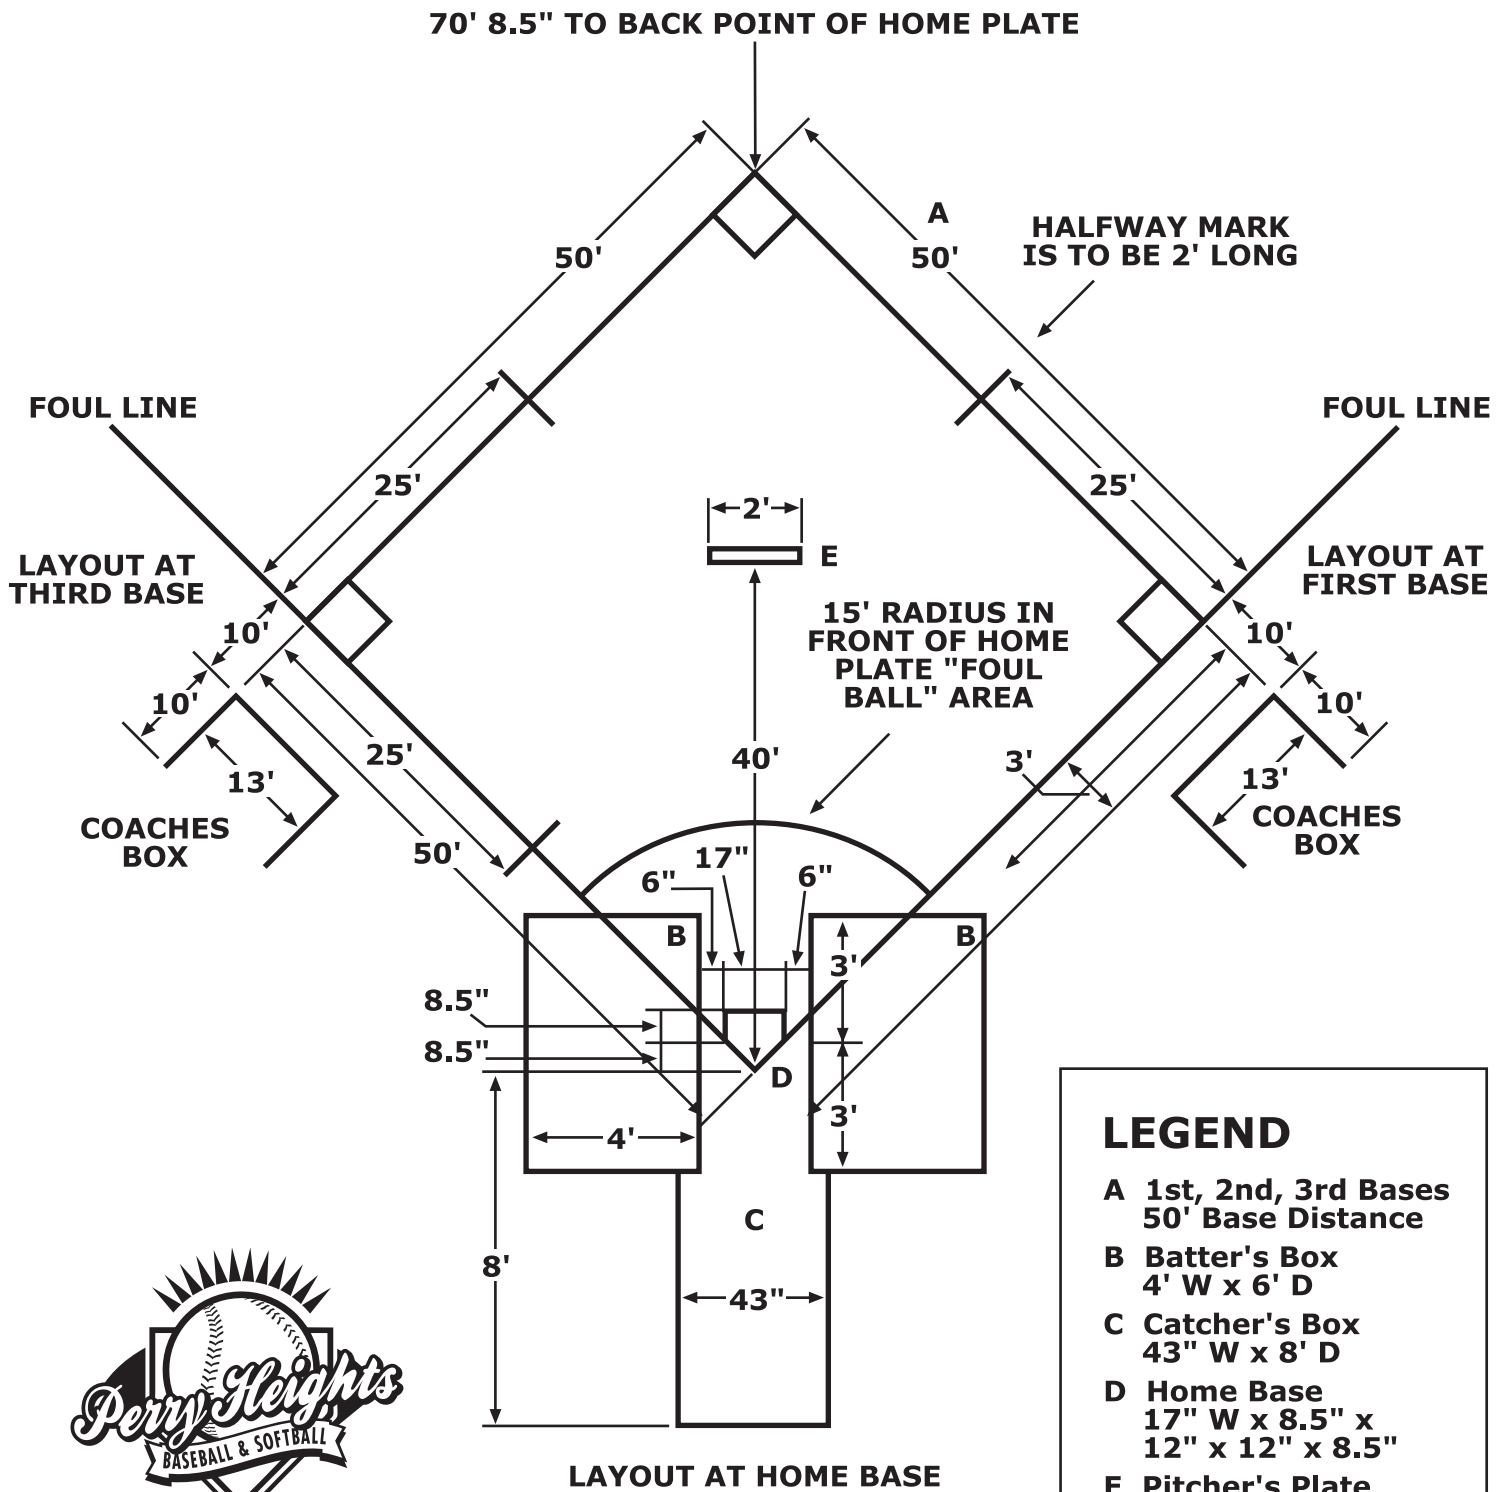

## LEGEND

- A 1st, 2nd, 3rd Bases  
50' Base Distance
- B Batter's Box  
4' W x 6' D
- C Catcher's Box  
43" W x 8' D
- D Home Base  
17" W x 8.5" x  
12" x 12" x 8.5"
- E Pitcher's Plate  
2' W x 6" D

