


8-YEAR-OLD GIRLS FIELD LAYOUT FOR CLOSED LEAGUE SOFTBALL

70' 6" TO BACK POINT OF HOME PLATE

56' TO BACK POINT OF HOME PLATE

Raymond line is 40' from the back point of home plate. It is a diamond shaped rather than an arc.

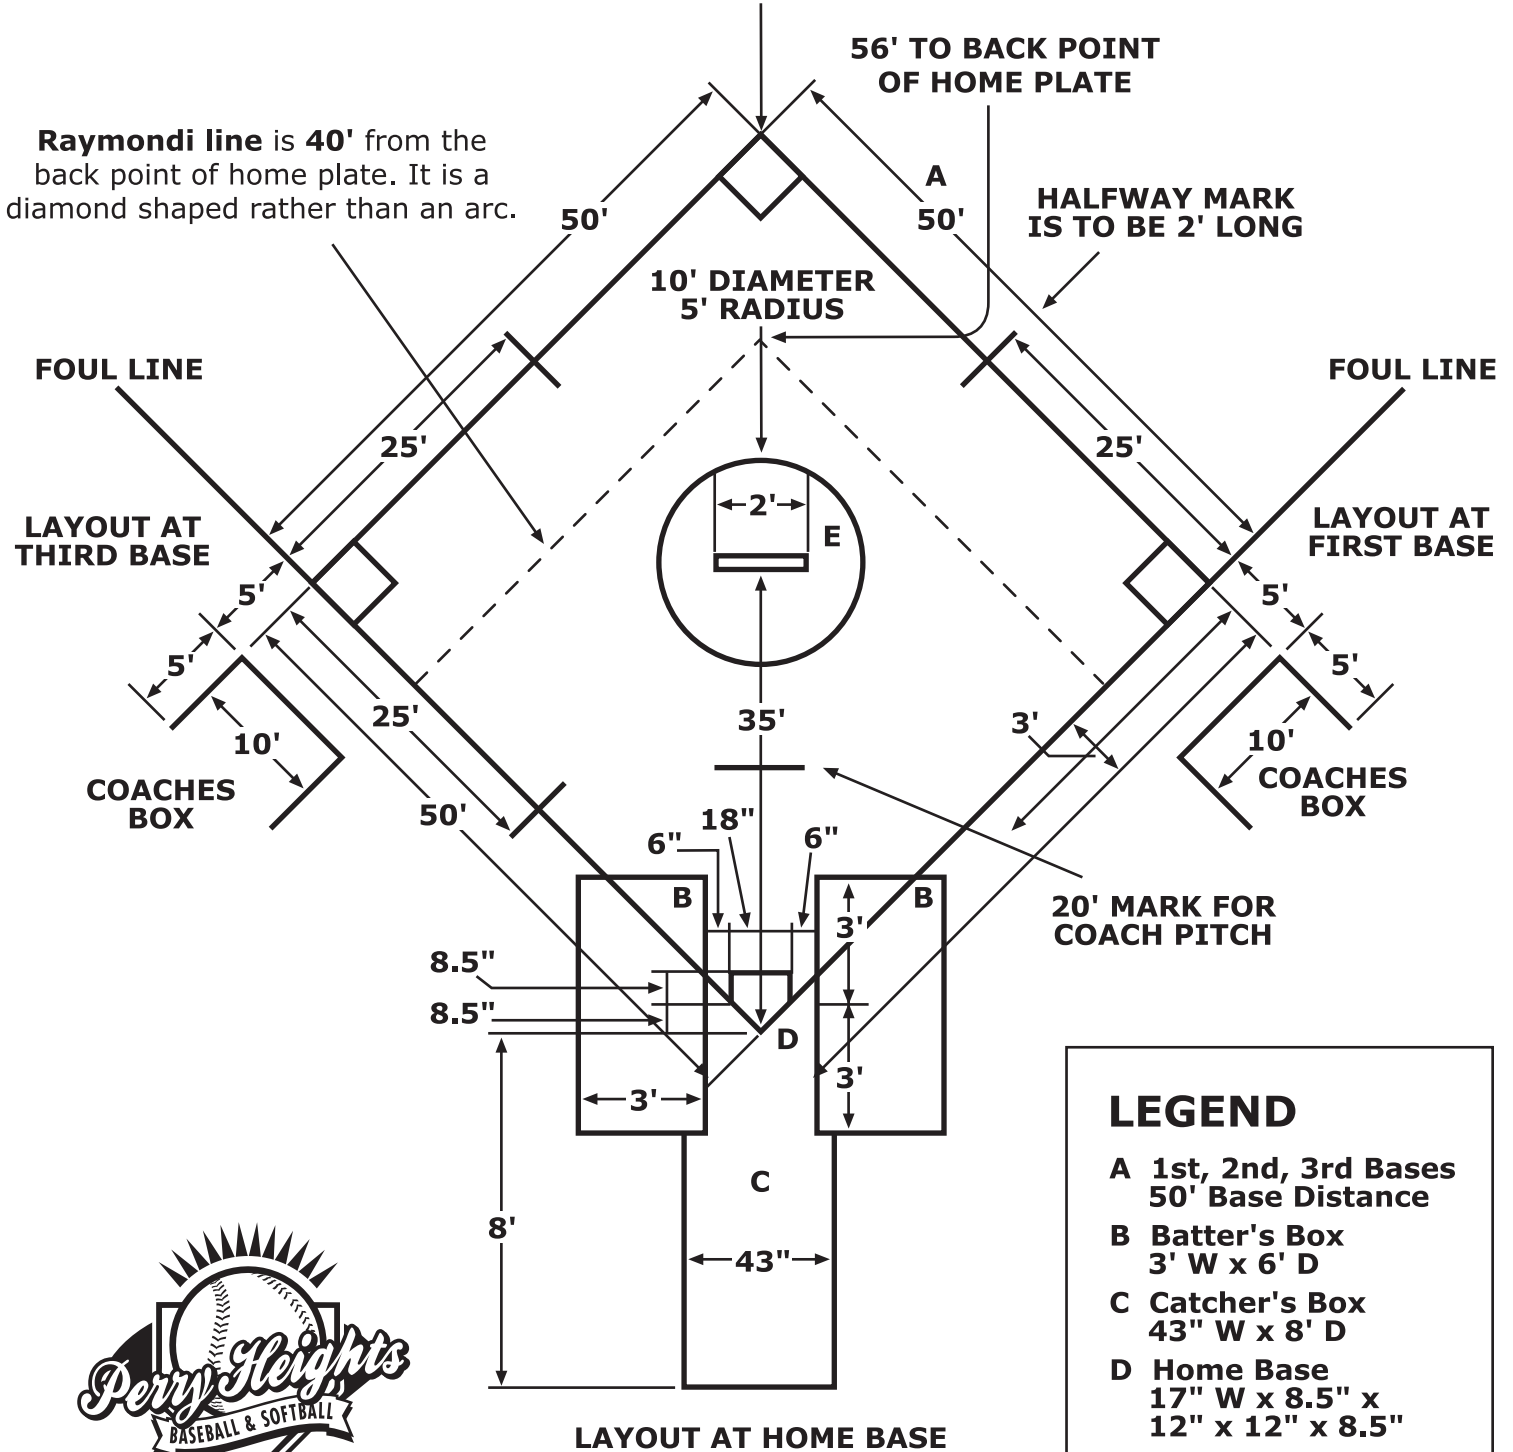

HALFWAY MARK IS TO BE 2' LONG

10' DIAMETER
5' RADIUS

FOUL LINE

FOUL LINE

LAYOUT AT THIRD BASE

LAYOUT AT FIRST BASE

COACHES BOX

COACHES BOX

20' MARK FOR COACH PITCH

LAYOUT AT HOME BASE

LEGEND

- A 1st, 2nd, 3rd Bases
50' Base Distance
- B Batter's Box
3' W x 6' D
- C Catcher's Box
43" W x 8' D
- D Home Base
17" W x 8.5" x
12" x 12" x 8.5"
- E Pitcher's Plate
2' W x 6" D

