


9 & 10-YEAR-OLD GIRLS FIELD LAYOUT FOR CLOSED LEAGUE

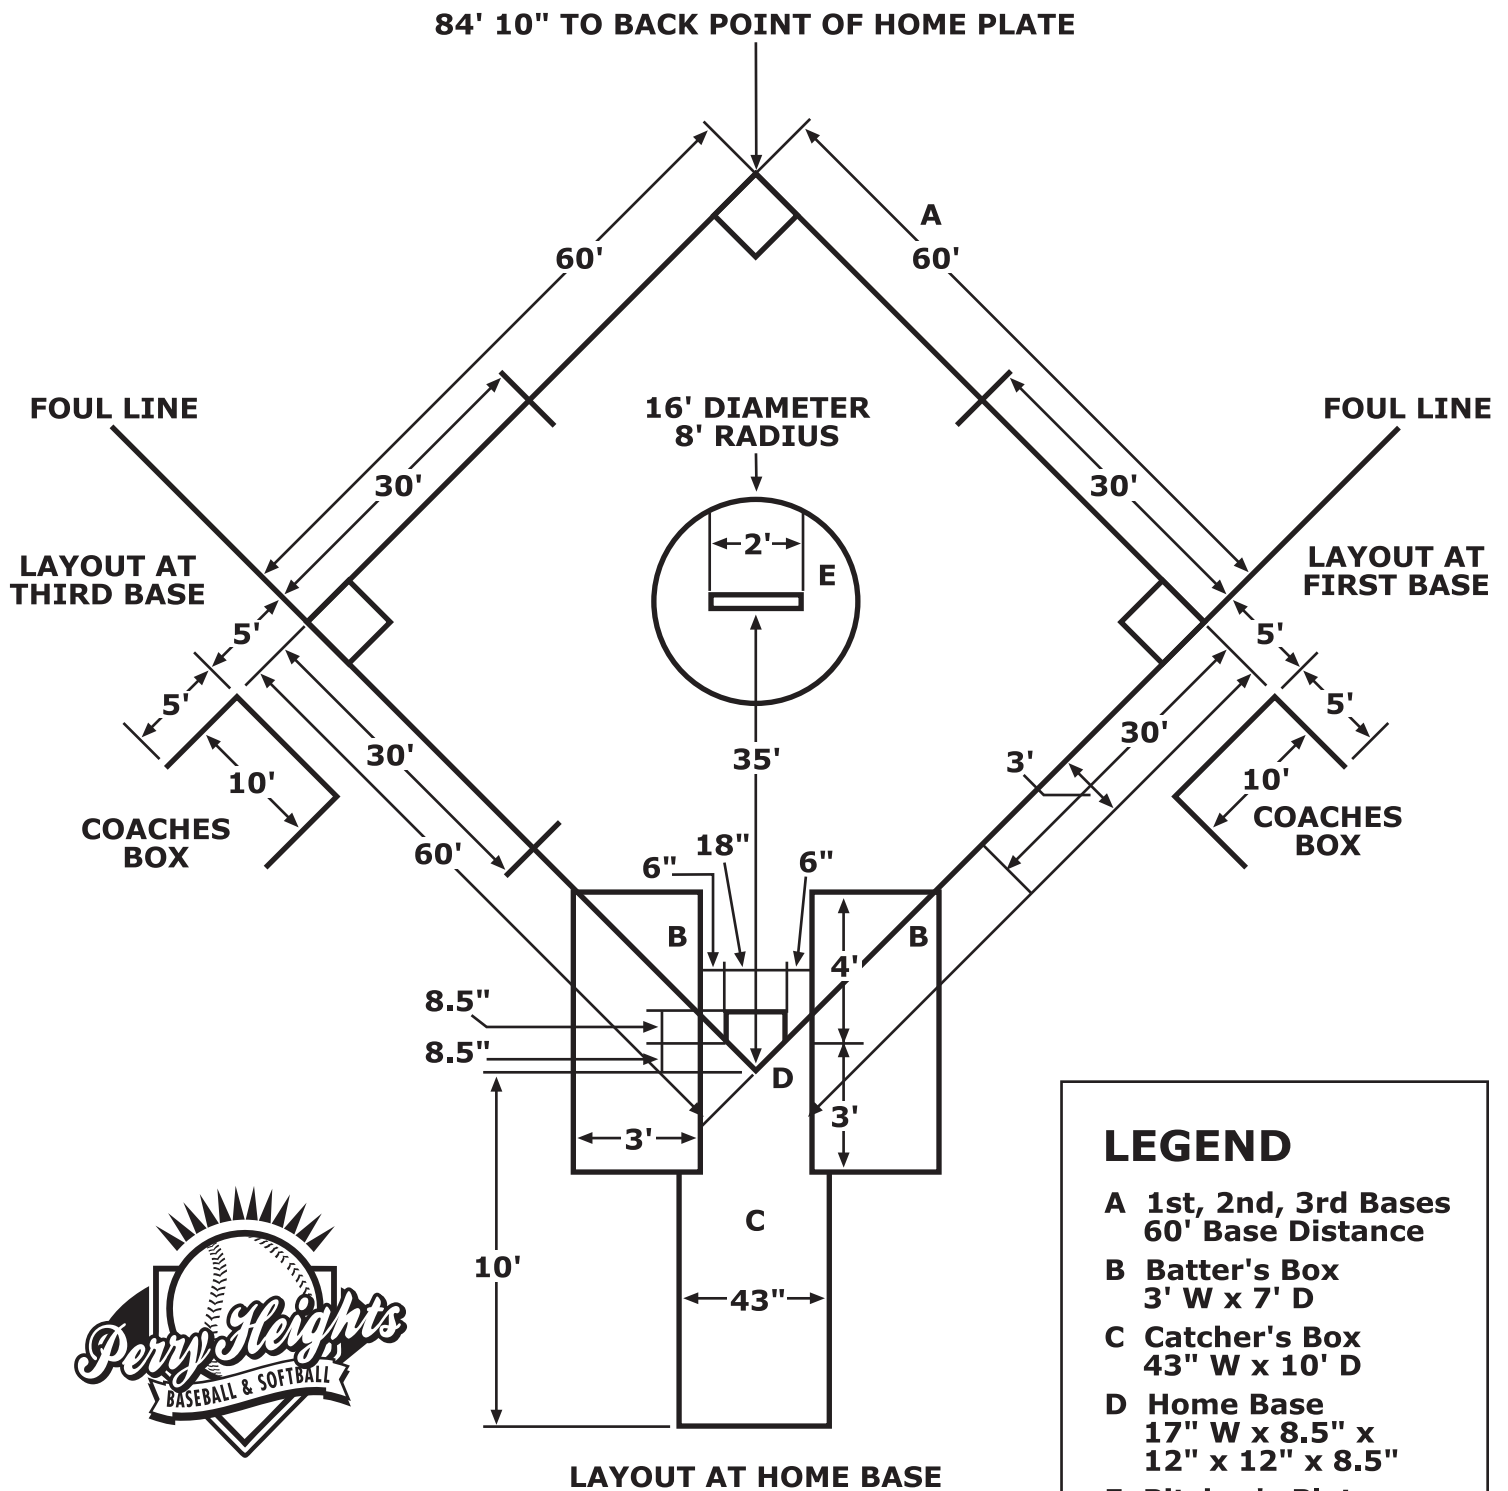

LEGEND

- A 1st, 2nd, 3rd Bases
60' Base Distance
- B Batter's Box
3' W x 7' D
- C Catcher's Box
43" W x 10' D
- D Home Base
17" W x 8.5" x
12" x 12" x 8.5"
- E Pitcher's Plate
2' W x 6" D

